


1785
955 830

PROPRIETA' CRACOLICI

PIANTA PIANO TERRA

3379
3269
110

PROPRIETA' CRACOLICI

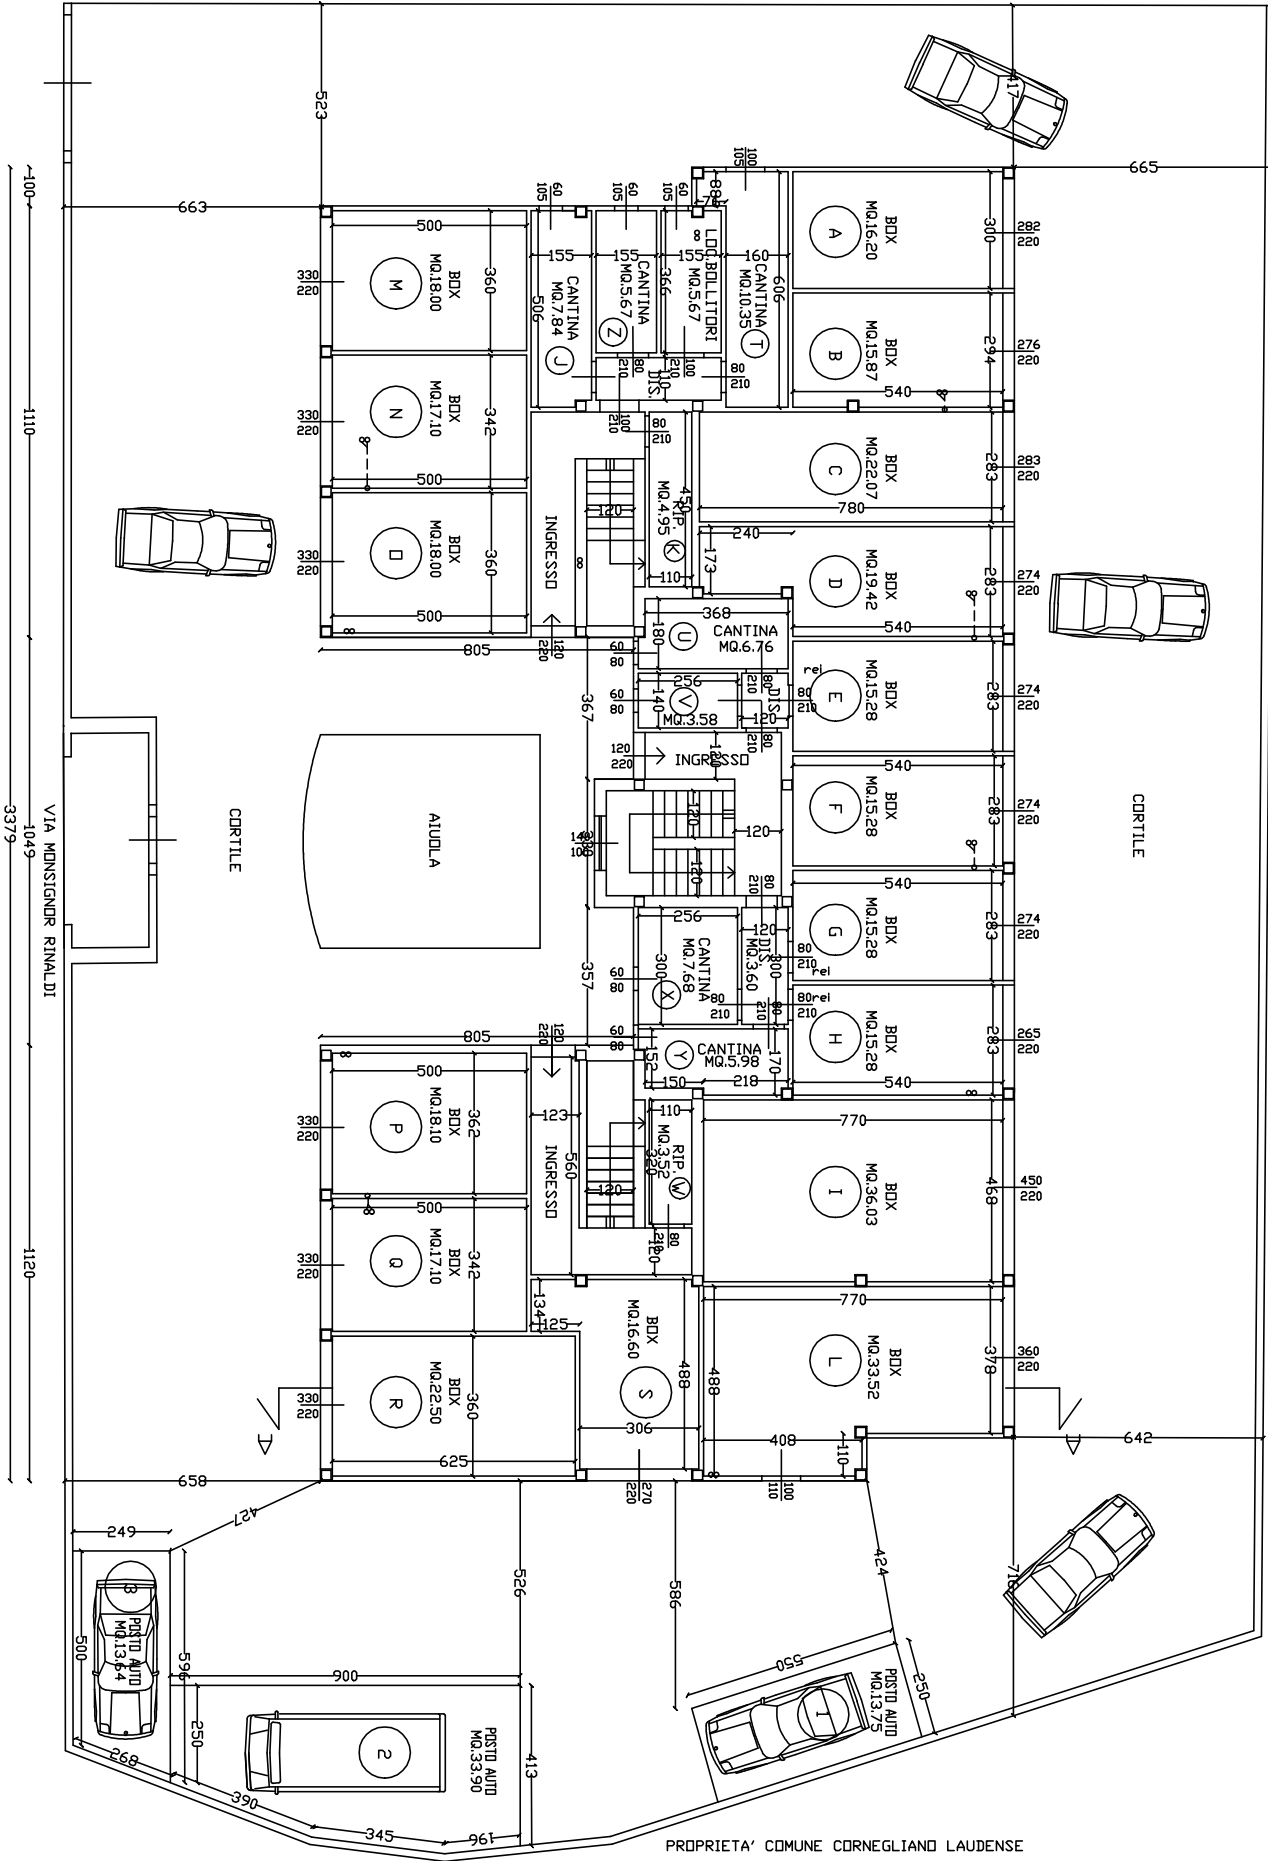

1405 380
1785